


LOWER GROUND FLOOR (3000 Sqft.)

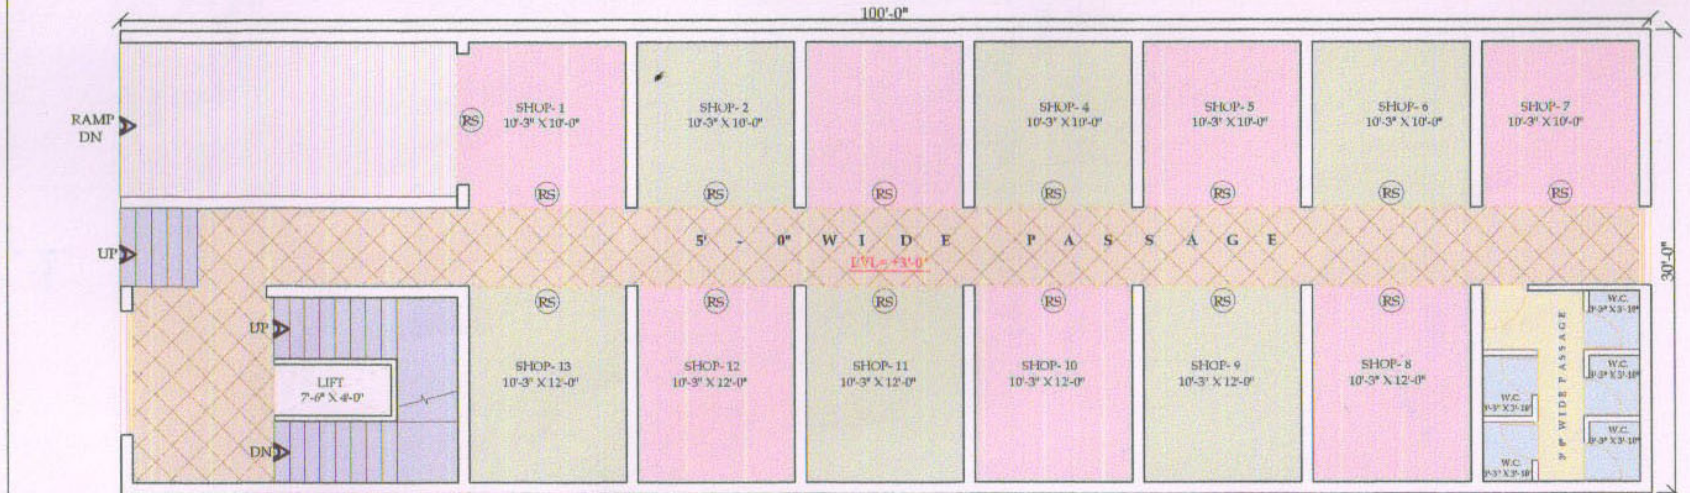

UPPER GROUND FLOOR (2780 Sqft.)

PROJECT : PROPOSED ASSALAM COMPLEX		FLOOR PLAN	Zakir Kureshi Arch. Consultant / Interior Designer PH: 0281 240 0868/67 MO: +91 9824486786, E-mail : ar.zakirkureshi@gmail.com
OWNER : JAMIA IMAM BUKHARI AL ISLAMIA		DRG NO : 01	
UNDER SUPERVISION : IMAM QUASIM ISLAMIC EDUCATIONAL WELFARE TRUST INDIA	DATE : 10th JAN 2019		
	DRN BY : DIPAL		