




FIRST FLOOR

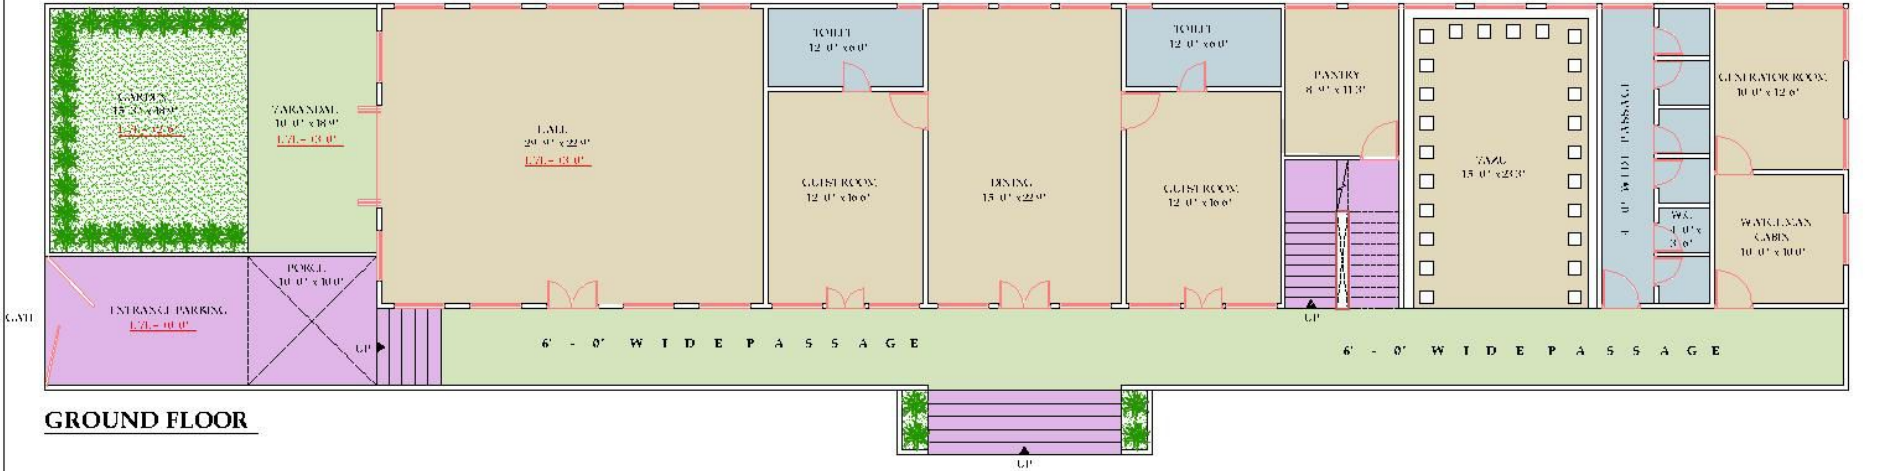

GROUND FLOOR

PROJECT : GUEST HOUSE BUILDING OWNER : M/S/ LASHMINA SITE : 28A/ ANGA/SHIBBAR SCALE : 1/8" = 1'-0"	FLOOR PLAN		Zakir Kureshi Architectural Designer REG. NO. 20007 DATE : 12 / May 2013 DRAWN BY : ZK/01
	NO. TO : _____ DATE : 12 / May 2013	NO. OF : 01	
	NO. OF : 01	NO. OF : 01	