


FIRST FLOOR

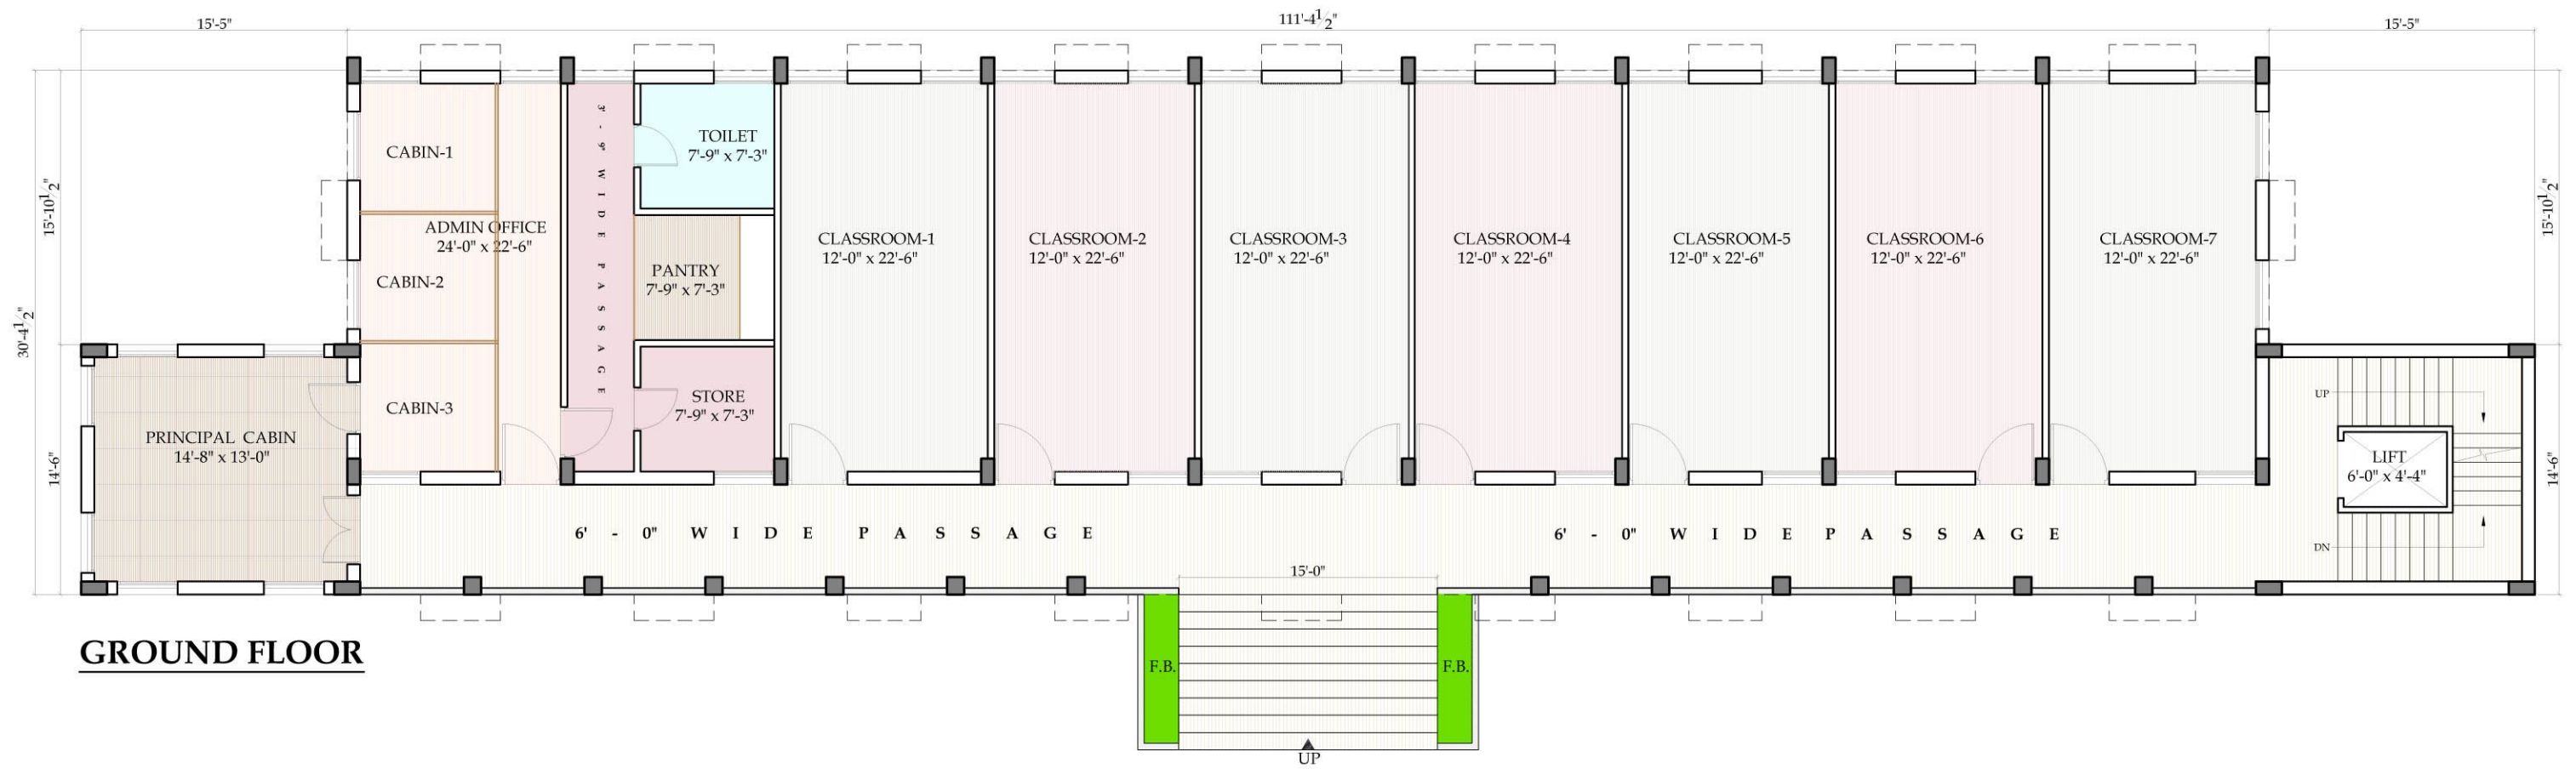

GROUND FLOOR

	PROJECT : MA'AHAD AL-IMAN AL-SHARIFI	FLOOR PLAN	
	OWNER : JAMIA IMAM BUKHARI AL ISLAMIA	JOB NO : ----	
	SITE : BIHAR(INDIA)	DRG NO : 01	
	R.C.C CONSULTANT : JAGDISH JALAG	DATE : 12th JAN 2019	
	SCALE : N.T.S	DRN BY : DIPAL	

Zakir Kureshi
 Arch. Consultant/Interior Designer
 PH: 0261 249 0967
 FAX: + 91 261 249 0968
 MO: +91 98244 86786.
 E-mail : ar.zakirkureshi@hotmail.com