


GROUND FLOOR PLAN (15 BEDS)

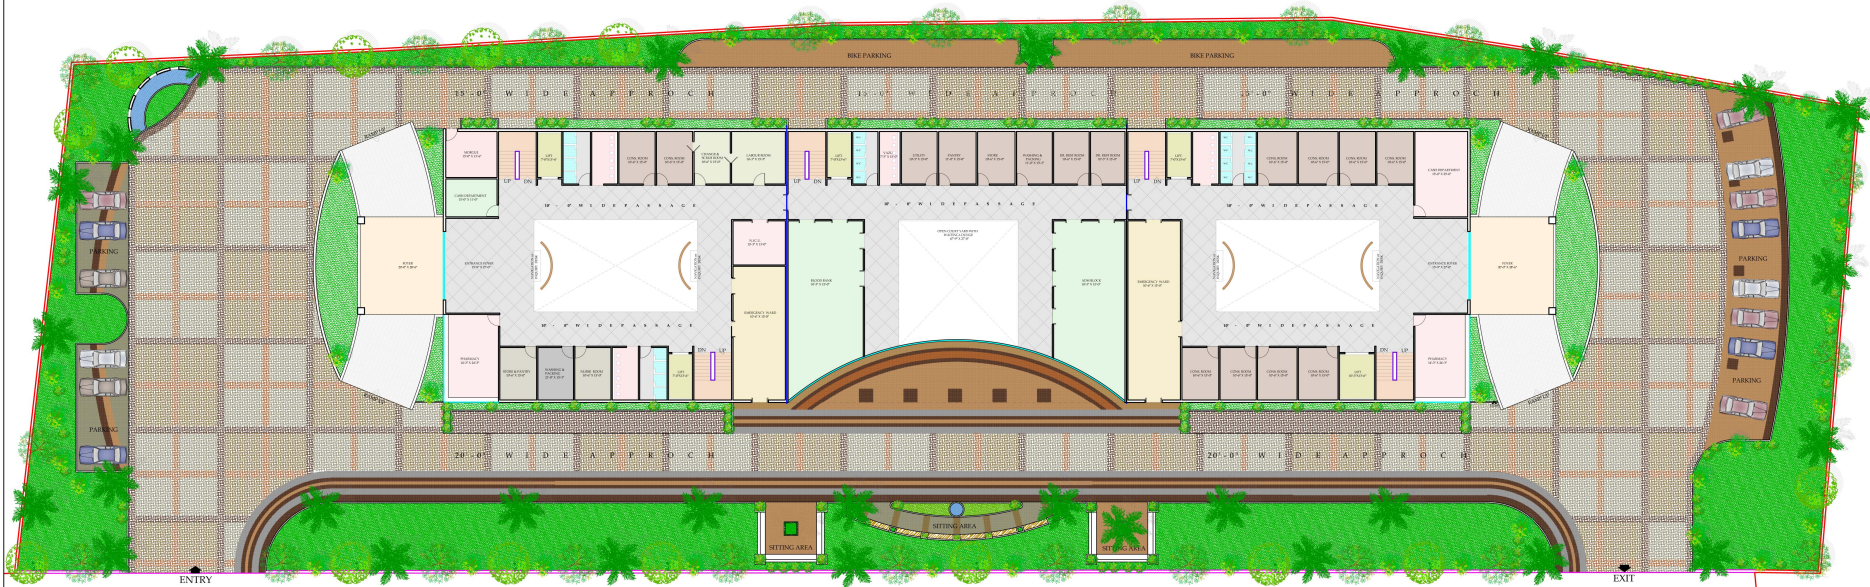

LANDSCAP LAYOUT PLAN

PROJECT : SHEIKH ZAKARIYA CHERITABLE HOSPITAL & NURSING COLLEGE
 OWNER : JAMIA IMAM BUKHARI AL ISLAMIA
 SITE : BIHAR, INDIA



FLOOR PLAN
 DRG NO : 01
 DATE : 21st JAN, 2019
 DRN BY : Hitesh Parmar

Zakir Kureshi
 Arch. Consultant / Interior Designer
 135/1, Hazratganj, Hazratganj, Lucknow, India
 Ph: 0522-260-9966/97 Fax: +91 951 341 340-0968
 Mo: +91 9834467676 E-mail: oz.zakirkureshi@gmail.com